TATA HOUSING®


LIVE AT APPROXIMATELY 5,500 FT. ABOVE THE ORDINARY.



PRESENTING

TYSSI R

PLATINUM RATING IN IGBC CERTIFICATION

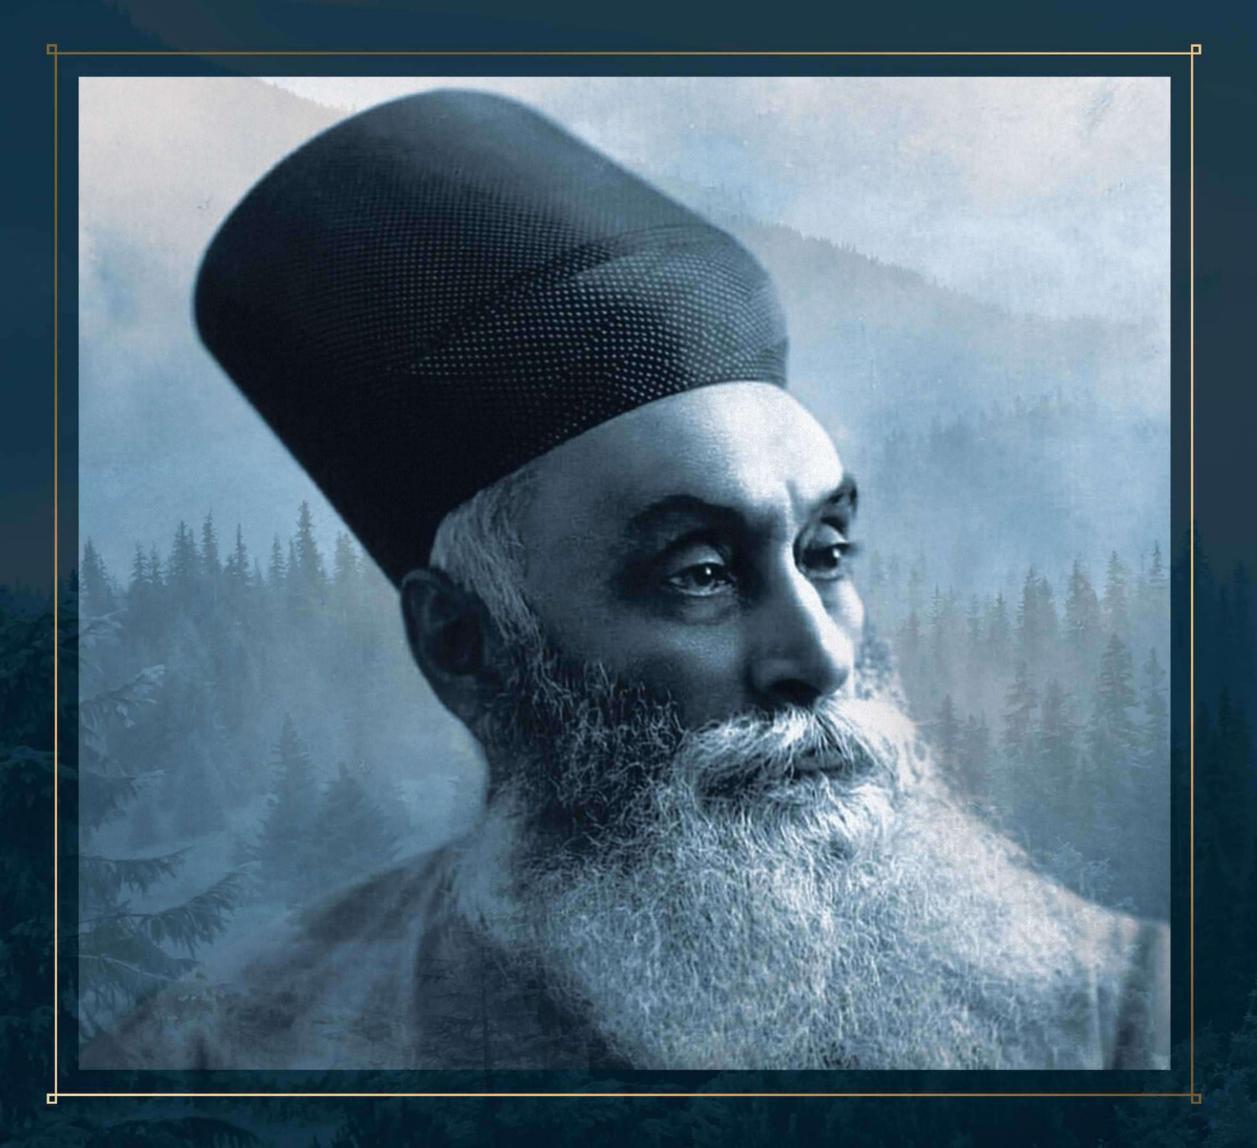

In a free enterprise, the community is not just another stakeholder in business, but is in fact the very purpose of its existence.

INCOME.

ECO-LUXURY VILLAS, KASAULI

Welcome to your own fairy tale

A heavenly abode that seems something straight out of childhood fairy tales. Only, this is for real! Perched atop a private hill, overlooking the Himalayan foothills, Myst is India's first residential development designed using sustainable architecture – an approach that creates luxury spaces, bringing residents closer to nature. The project was conceived by the pioneering Llewelyn Davies Yeang and subsequently detailed by the leading Indian design firm CP Kukreja Associates. This gated development is IGBC (Indian Green Building Council) platinum-rated. The contemporary architecture blends seamlessly with the unique mountain ecology of the area. The ridged mountains, crisp air and seasonal cascading rivulets, all become part of a living experience that sets Myst apart from any other residence.





Actual image shot on 31st May, 2022



Luxury for you, love for the environment

Sustainability is at the very core of the design at Myst. The bright and airy living spaces feature large balconies and extra-large windows to let the warm sunrays in, giving the interiors a bright, airy character. Even the master bedrooms have large glazed windows or spacious decks to take in the breathtaking scenery.

And finally, stone and faux timber are the main key materials used to create a rustic charm, along with planar walls near stone podiums and huge glass façades to lend a dash of modernity.



Actual image shot on 5th December 2017



Actual image shot on 31st May, 2022



Actual image shot on 31st May, 2022

Every day, enhanced naturally


The exclusive gated community has been designed by one of the world's leading experts in sustainable architecture, Llewelyn Davies Yeang.

Key Features

- Sunset Plaza to watch the sun take a dip behind the mountains
- Nature exploration zones, including Butterfly Garden and Biodiversity Park

Eco-design

Rainwater Harvesting

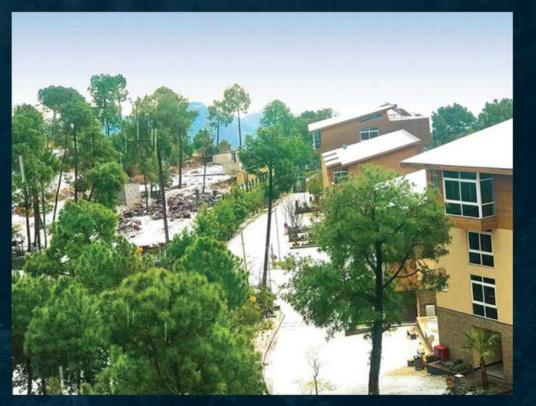

Actual image shot on 5th December, 2017



Actual image shot on 31st May, 2022

LOCATION

- Kalka to TATA MYST 29 km
- Chandigarh Airport to **TATA MYST 65 km**
- Kalka Shimla Highway to TATA MYST 18 km
- Nahan Highway to TATA MYST 5 km







An elevated lifestyle gets a whole new meaning

A thoughtfully crafted property, Luxemont is the latest offering at Myst. Taking luxury living to a whole new level, Luxemont boasts of lavish 2 and 3 BHK residences, designed for utmost comfort and convenience. With top-notch amenities, cascading rivulets, crisp air and ample views of the Himalayas, Luxemont is sure to make you feel on top of the world, literally!






The Residences





Luxemont at Myst boasts of exquisite 2 and 3 BHK residences, each offering stunning views of the Himalayas. And then, of course, everything you'd expect from this modern, heavenly home.



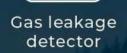



Unique panoramic views







Fully-fitted modular kitchen with hob and chimney





Digital door lock



Radiant floor heating in master bedroom



Video door phone



Images for representation purpose only





Amenities that will leave you in awe









Hill View Restaurant



20,000 Sq. Ft. Multi-level Clubhouse



Outdoor Infinity Pool



Indoor Temperature-controlled Pool & Pool Bubblers



Spa with Steam, Sauna & Massage Room



Actual image shot on 31st May, 2022






Actual images shot on 5th December, 2017



Estate Services



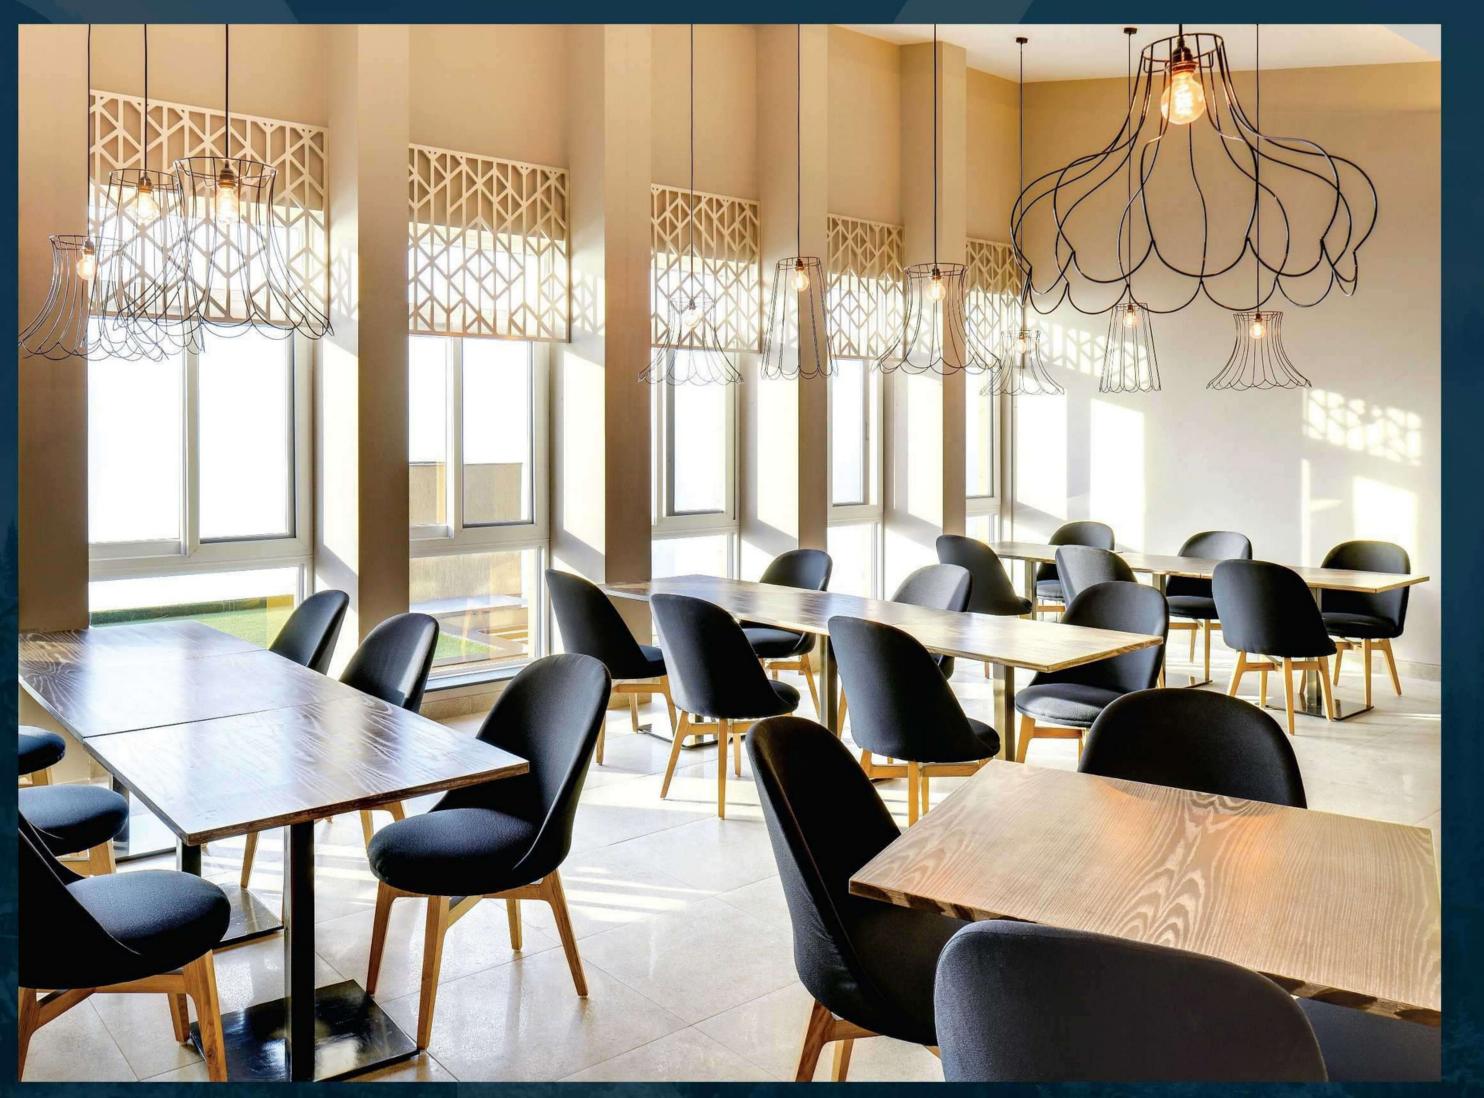

















Images for representation purpose only



Artistic Impression with Map is not to scale. Subject to revision, due to change of plans and final approval by competent authorities. Trees and green area shown are for representation purpose only. Layout for reference purpose only. *Temple is not part of Project land. **Retail shall be operational post maximum occupancy.

LUXEMONT



MASTER PLAN

LIVING & DINING ROOM

- Engineered wooden flooring
- Veneer finished flush doors with digital door locks
- Seasoned Red Meranti door frames
- UPVC windows with plain glass
- · Good quality plastic emulsion paint with pastel shades on internal walls







BEDROOMS

- Engineered wooden flooring
- UPVC windows with plain glass
- · Laminated flush doors
- Radiant floor heating in master bedrooms
- · Good quality plastic emulsion paint with pastel shades on internal walls

SUN DECKS

- Wood like flooring in decks outside living & dining room
- Anti-skid vitrified tiles in decks of other rooms
- Railing glass with wooden handrail





KITCHEN

- Fully fitted modular kitchen laminated panels with SS accessories and a hob and chimney
- Stainless steel sink Double bowl with drain board
- 15 litre geyser
- Anti-skid vitrified tiles
- Brown Paradiso stone
- Exhaust fan



SECURITY SYSTEMS

- Main display unit and door camera*
- Fire sensor*
- CCTV surveillance

MASTER BATHROOM

- Premium quality CP & sanitary fittings with bathtub and 25 litre geyser*
- · Shower panel with multi-flow showerhead*
- · Exhaust fan



ELECTRICAL FIXTURES

Concealed copper wiring with modular switches/sockets





OTHER BATHROOMS

- Premium quality CP & sanitary fittings with 25 litre geyser
- Glass shower partitions & shower panel*
- Exhaust fan



LIFTS*

- Stone finish for lift facia
- Car with SS/wooden/etching finish

A B O U T

Tata Group & TATA HOUSING®



VALUES AS STRONG AS OUR FOUNDATIONS



We will be fair, honest, transparent and ethical in our conduct; everything we do must stand the test of public scrutiny.



UNITY

We will invest in our people and partners, enable continuous learning, and build caring and collaborative relationships based on trust and mutual respect.



We will be passionate about achieving the highest standards of quality, always promoting meritocracy.



We will integrate environmental and social principles in our businesses, ensuring that what comes from the people goes back to the people many times over.



We will be bold and agile, courageously taking on challenges, using deep customer insight to develop innovative solutions.

TATA HOUSING®

Tata Housing Development Company follows the same DNA as Tata Group, a rich legacy that dates back to more than 150 years. It's something that governs our very core, enabling us to leave a mark on the real estate development industry through ethical operations, transparency, and unparalleled quality of service. Since our revival in 2006, we have now established a strong foothold across the nation. Besides India, our footprints are now also visible in global markets, such as Maldives and Sri Lanka.

Today, our aim is to provide the best services in the real estate domain, comprising of land acquisition, design, planning, execution and property management, benefitting both our customers and the environment. Which is why, all our projects are sustainable green developments and are certified by the Indian Green Building Council (IGBC). All this and more, because it's not a house we're building, we're building homes.

TATA HOUSING® Pan-India Projects



Delivering homes across India

With projects across all regions, Tata Realty and Infrastructure Limited is rapidly changing the face of real estate in India. We already have a strong foothold across major cities in the country. And we're just getting started.



EDEN COURT - KOLKATA

AQUILA HEIGHTS - BENGALURU

RAISINA RESIDENCY - GURUGRAM

PRIMANTI – GURUGRAM

GURGAON GATEWAY – GURUGRAM

INORA PARK - PUNE

PRIVE - LONAVALA

TATA HOUSING®

Scan the QR code for a Digitour.





+91-9007077299

SITE ADDRESS: Village Kalth, Tehsil Kasauli, District Solan, Himachal Pradesh - 173206.

H.P. RERA Registration No. RERAHPSOP08170001 available on https://hprera.nic.in/. The project is being developed by Princeton Infrastructure Private Limited ("Developer") – Subsidiary of Tata Housing Development Company Limited. The approvals can be checked at the site office and at the office of the Developer. Sale is subject to the terms of Application Form and Agreement for Sale. Furniture, fixtures, fittings and white goods shown do not form part of the agreement to sale. The amenities are common for all residents. Developer reserves the right to make changes as per prevailing Government norms. "TATA" and "TATA Housing" are the registered trademarks of Tata Sons Private Limited. 'Myst' is the registered trademark of Princeton Infrastructure Private Limited. Please refer to the latest brochure and sales documents prior to investing in the property. For more information, please contact our sales team at Myst, village Kalth, Tehsil Kasauli, Dist. Solan, Himachal Pradesh - 173206. Visit: http://www.tatahousing.com/project/myst/



Scan the QR code for RERA details